


PROFIL PODŁUŻNY - ODCINEK NR 1 - KORYTARZ BŁĘKITNY

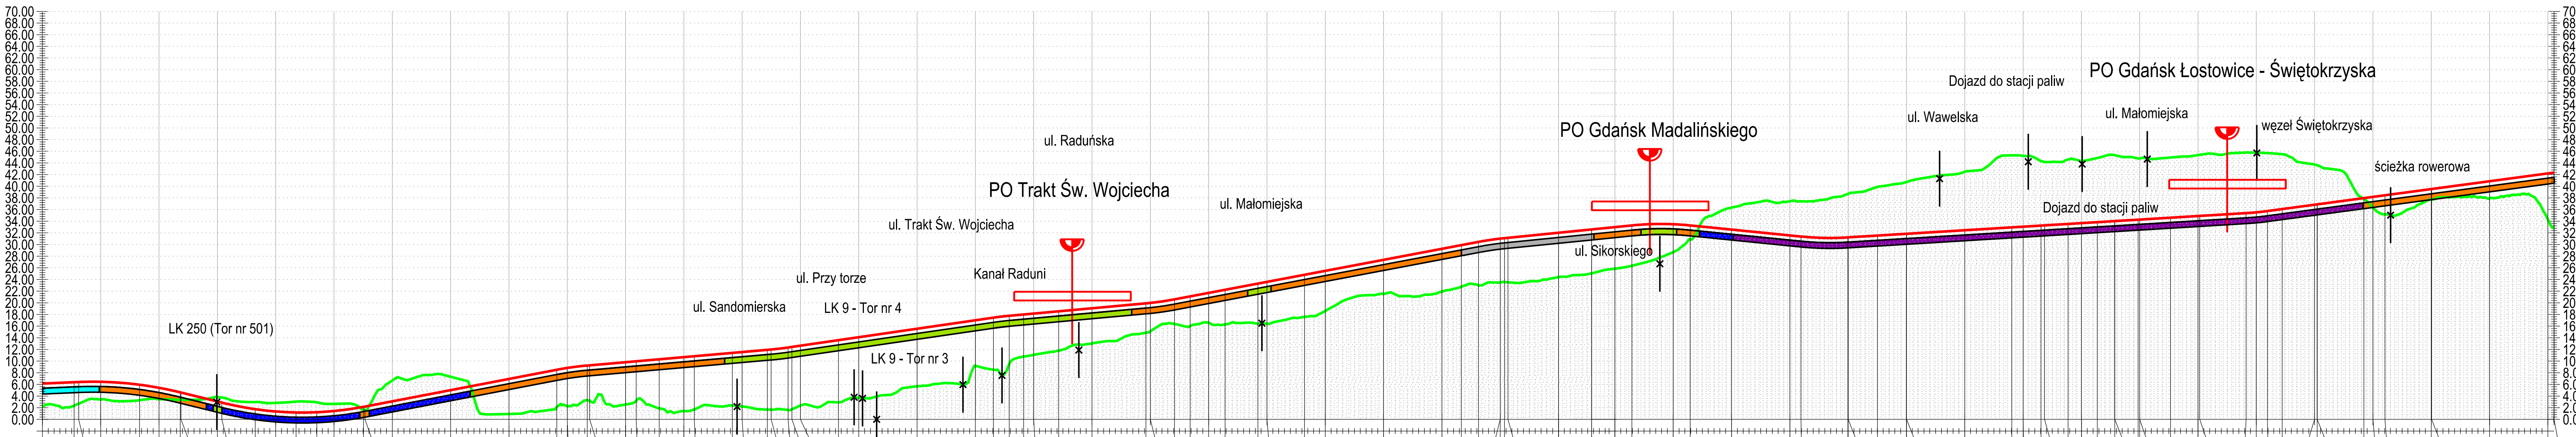

Rzędne niwelety	6.15	6.38	6.41	6.45	5.94	5.41	4.63	4.60	3.06	2.88	1.76	1.36	1.18	1.23	1.44	2.15	2.20	3.10	5.02	6.94	8.51	8.82	9.24	9.27	9.81	9.97	10.32	10.69	10.84	11.41	11.56	11.93	11.99	12.33	12.42	12.64	13.59	14.09	15.55	17.00	17.45	17.77	18.00	18.16	18.54	19.07	19.91	19.98	20.59	21.10	21.70	22.23	23.30	23.59	24.81	25.48	27.37	29.26	29.89	29.89	30.45	31.01	31.09	31.15	32.02	32.59	32.99	33.28	33.48	33.28	32.57	31.57	31.38	31.22	31.22	31.53	31.83	31.83	32.44	32.44	32.93	33.05	33.24	33.24	33.28	33.52	33.66	33.83	34.01	34.01	34.25	34.25	34.59	34.59	34.88	34.90	34.90	35.38	35.38	35.52	35.74	35.74	36.08	36.83	36.83	36.89	36.89	37.96	37.96	38.17	38.44	39.51	39.51	40.85	42.19	42.33
Rzędne ist. niwelety	2.16	2.33	2.69	3.42	3.28	3.48	3.36	3.36	3.82	3.75	2.98	2.83	3.04	2.91	2.65	1.60	1.51	6.67	7.31	0.92	2.13	2.26	3.27	3.24	2.55	3.17	1.89	1.42	1.69	2.38	2.22	1.67	1.66	1.61	1.72	2.38	2.83	3.69	5.68	9.19	8.51	9.47	10.78	11.06	11.77	13.03	14.88	15.12	16.37	16.00	16.68	16.30	16.43	16.41	17.58	18.60	21.50	21.93	22.77	22.97	23.51	23.58	23.63	24.41	25.06	25.86	26.35	28.69	30.89	36.34	37.41	37.42	38.70	38.71	39.88	40.72	40.73	42.48	45.30	45.23	44.33	44.14	44.58	44.30	44.84	45.31	45.31	44.77	44.78	44.93	45.34	45.34	45.78	45.76	45.69	45.69	45.50	43.73	43.59	43.59	37.64	37.64	36.35	35.17	37.75	37.75	37.96	34.30	32.74							
Pochylenia i łuki pionowe	L = 62.15 m i = 4.10%		D = 175.45 R = 6100.00 m		L = 70.00 m i = -24.67%		D = 245.50 R = -5600.00 m		L = 328.97 m i = 19.18‰		D = 52.27 R = 5000.00 m		L = 315.30 m i = 8.72‰		D = 29.14 R = -3000.00 m		L = 351.98 m i = 14.55‰		D = 27.25 R = 5000.00 m		L = 234.41 m i = 9.10‰		D = 49.01 R = -5000.00 m		L = 521.40 m i = 18.90‰		D = 44.51 R = 5000.00 m		L = 149.37 m i = 10.00‰		D = 100.00 R = 5000.00 m		L = 190.00 m i = -10.00‰		D = 80.50 R = -5000.00 m		L = 682.83 m i = 6.10‰		D = 36.53 R = -5000.00 m		L = 1060.22 m i = 13.41‰	
Pikietaż	0+000.00	0+054.22	0+062.15	0+100.00	0+166.40	0+200.00	0+236.40	0+237.60	0+300.00	0+307.60	0+364.93	0+400.00	0+434.93	0+470.60	0+500.00	0+550.60	0+553.10	0+600.00	0+700.00	0+800.00	0+882.07	0+900.00	0+934.34	0+938.29	1+000.00	1+018.29	1+057.82	1+100.00	1+117.82	1+183.22	1+200.00	1+243.22	1+249.65	1+278.79	1+285.26	1+300.00	1+365.26	1+400.00	1+500.00	1+600.00	1+630.77	1+688.02	1+682.75	1+700.00	1+742.75	1+800.00	1+882.44	1+900.00	1+941.44	1+968.27	2+000.00	2+028.27	2+084.43	2+100.00	2+164.43	2+200.00	2+300.00	2+400.00	2+433.34	2+462.85	2+500.00	2+507.35	2+513.34	2+600.00	2+656.72	2+700.00	2+729.08	2+800.00	2+829.08	2+900.00	3+000.00	3+019.08	3+099.57	3+100.00	3+150.28	3+200.00	3+300.00	3+380.72	3+400.00	3+430.72	3+436.72	3+477.22	3+500.00	3+527.22	3+557.22	3+557.22	3+587.22	3+600.00	3+652.88	3+700.00	3+702.88	3+762.41	3+800.00	3+818.94	3+844.40	3+900.00	3+904.41	3+964.41	4+000.00	4+020.63	4+100.00	4+100.63	4+200.00	4+300.00	4+300.60											