


# PROFIL PODŁUŻNY - ODCINEK NR 2

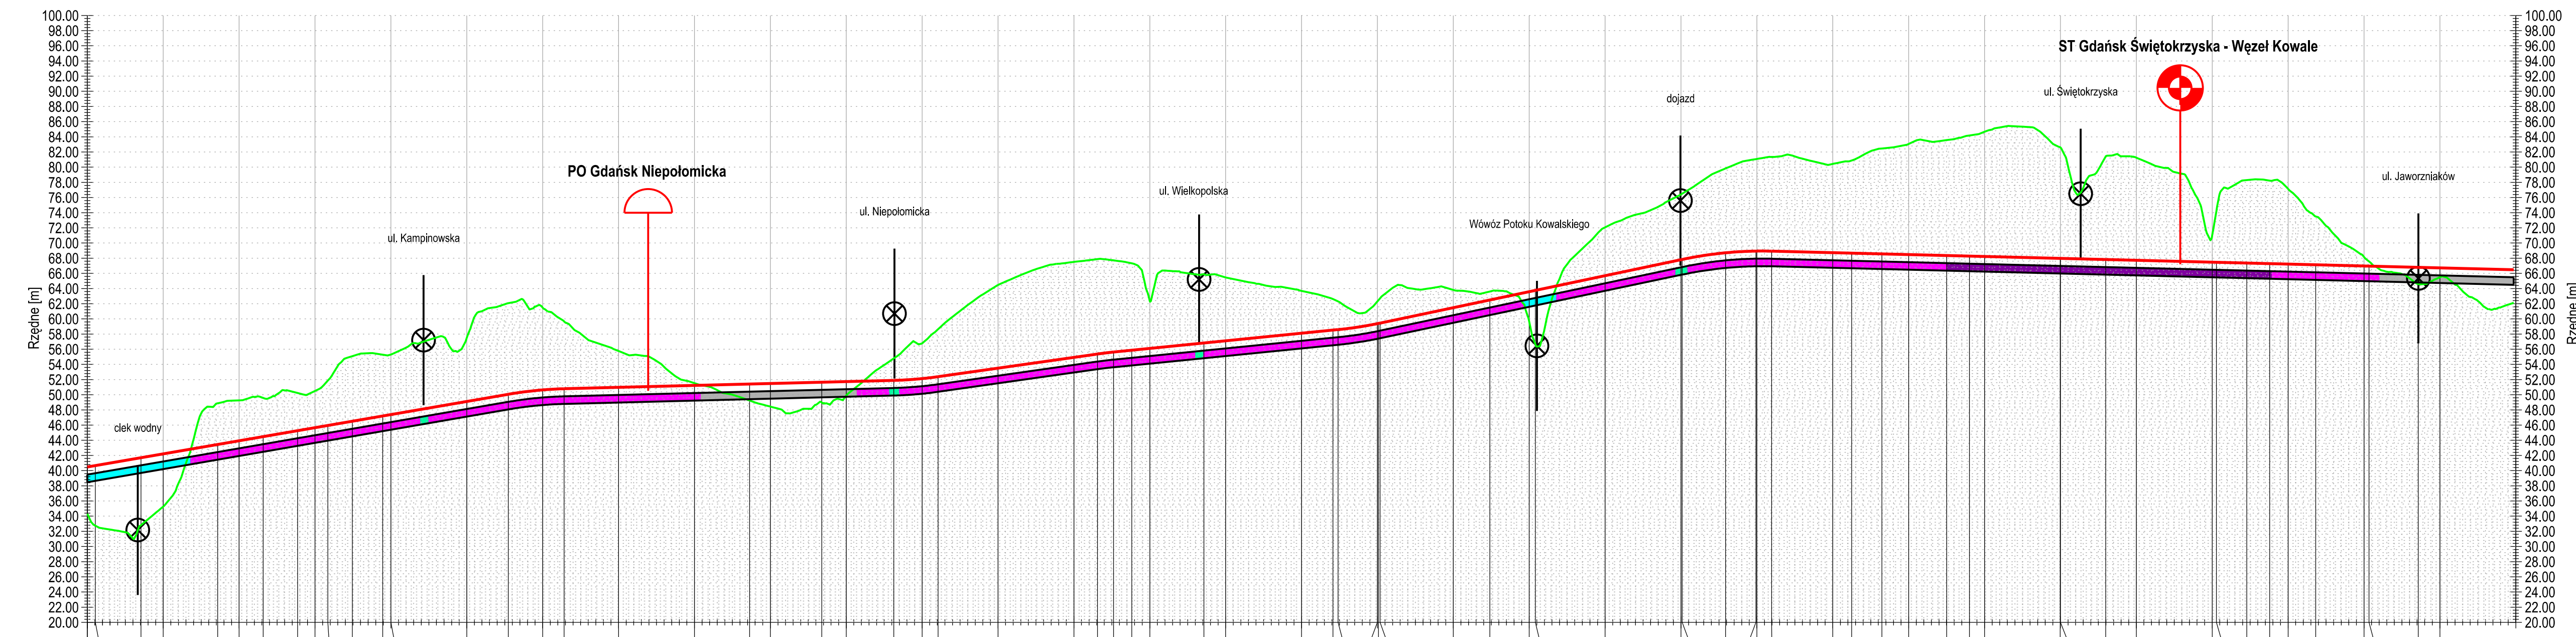

- Niweleta linii kolejowej
- Poziomy terenu
- Władukt drogowy
- Tunel kolejowy
- Wykop w ścianie szczelinowej
- Władukt kolejowy
- Ścianka oporowa
- Most kolejowy
- Nasyp
- Wykop

Rzędne niwelety	40.38	40.68	41.70	42.20	43.44	43.83	44.48	45.26	45.66	45.95	46.51	47.20	47.39	49.12	50.06	50.64	50.79	50.97	51.23	51.41	51.48	51.65	51.74	51.90	52.13	52.38	53.51	54.93	55.37	55.63	55.87	56.11	56.82	57.11	58.11	58.52	58.59	59.37	59.40	59.45	61.48	62.49	63.59	63.76	65.69	67.80	67.84	68.71	68.94	68.94	68.83	68.73	68.67	68.57	68.48	68.35	68.28	68.23	67.98	67.98	67.83	67.73	67.48	67.46	67.36	67.29	67.23	67.15	67.14	66.98	66.96	66.80	66.73	66.48	66.48	62.11	62.21
Rzędne ist. terenu	32.70	32.74	32.81	35.27	48.88	49.26	49.58	50.24	50.50	51.87	55.08	55.28	55.30	57.52	62.07	61.47	59.67	55.76	51.53	49.24	48.44	48.98	49.90	54.79	56.78	58.65	64.46	67.51	67.88	67.72	67.32	62.33	65.88	65.45	63.69	62.61	62.30	62.30	62.46	62.71	63.81	63.61	59.61	56.66	72.07	76.40	76.50	79.83	81.06	81.08	81.36	80.44	80.89	82.47	83.06	83.56	84.18	84.66	82.61	82.60	81.41	81.25	70.98	74.19	76.30	76.23	77.15	73.49	66.18	67.58	64.60	65.48	62.11	62.21			
Pochylenia i łuki pionowe	L = 950.36 m i = 17.28‰		D = 73.71 m R = 5000.00 m		L = 434.36 m i = 2.54‰		D = 58.42 m R = 5000.00 m		L = 210.00 m i = 14.23‰		D = 21.12 m R = 5000.00 m		L = 295.92 m i = 10.00‰		D = 55.32 m R = 5000.00 m		L = 398.18 m i = 21.07‰		D = 117.82 m R = 5000.00 m		L = 977.77 m i = -2.50‰	
Schemat trasy	L = 60.00 m R = 604 m D = 101.13 m		L = 40.00 m R = 950 m D = 32.27 m		L = 483.42 m		L = 95.00 m R = 315 m D = 408.64 m		L = 95.00 m		L = 170.00 m		L = 60.00 m R = -1004 m D = 146.72 m		L = 60.00 m		L = 250.64 m		L = 40.00 m R = 490 m D = 126.14 m		L = 85.25 m R = 4000 m D = 119.63 m		L = 60.00 m R = 640 m D = 145.88 m		L = 30.16 m		L = 70.14 m		R = 214 m D = 60.75 m		R = 250 m D = 64.84 m		L = 140.86 m	
Pikietaż	4+300.00	4+310.80	4+370.80	4+400.00	4+471.73	4+500.00	4+531.73	4+576.98	4+600.00	4+616.98	4+649.25	4+689.25	4+700.00	4+800.00	4+854.59	4+900.00	4+928.30	5+000.00	5+100.00	5+172.67	5+200.00	5+287.67	5+300.00	5+382.66	5+400.00	5+421.09	5+500.00	5+600.00	5+631.09	5+622.21	5+676.31	5+700.00	5+771.31	5+800.00	5+900.00	5+941.31	5+948.12	6+000.00	6+001.31	6+003.44	6+100.00	6+148.03	6+200.00	6+208.03	6+300.00	6+400.00	6+401.62	6+458.67	6+488.67	6+500.00	6+519.44	6+600.00	6+624.81	6+664.81	6+700.00	6+750.06	6+780.06	6+800.00	6+889.88	6+900.00	6+959.88	7+000.00	7+100.00	7+105.56	7+145.56	7+175.72	7+200.00	7+226.47	7+300.00	7+306.61	7+371.44	7+400.00	7+487.21	7+500.00			